



**HORIZONTAL CURVE DATA**  
 $\Delta = -1'25''56''$  PC STA. = 181+74.73  
 $R = 2000.24'$  PI STA. = 181+99.73  
 $L = 50.00'$  PT STA. = 182+24.73  
 $T = 25.00'$

ROUTE	SECTION	COUNTY	TOTAL SHEETS	SHEET NUMBER
	06-00082-00-BT	SALINE	115	34
HARRISBURG - IDOT		BIKE/PEDESTRIAN PATH		

CONTRACT NO. 99383

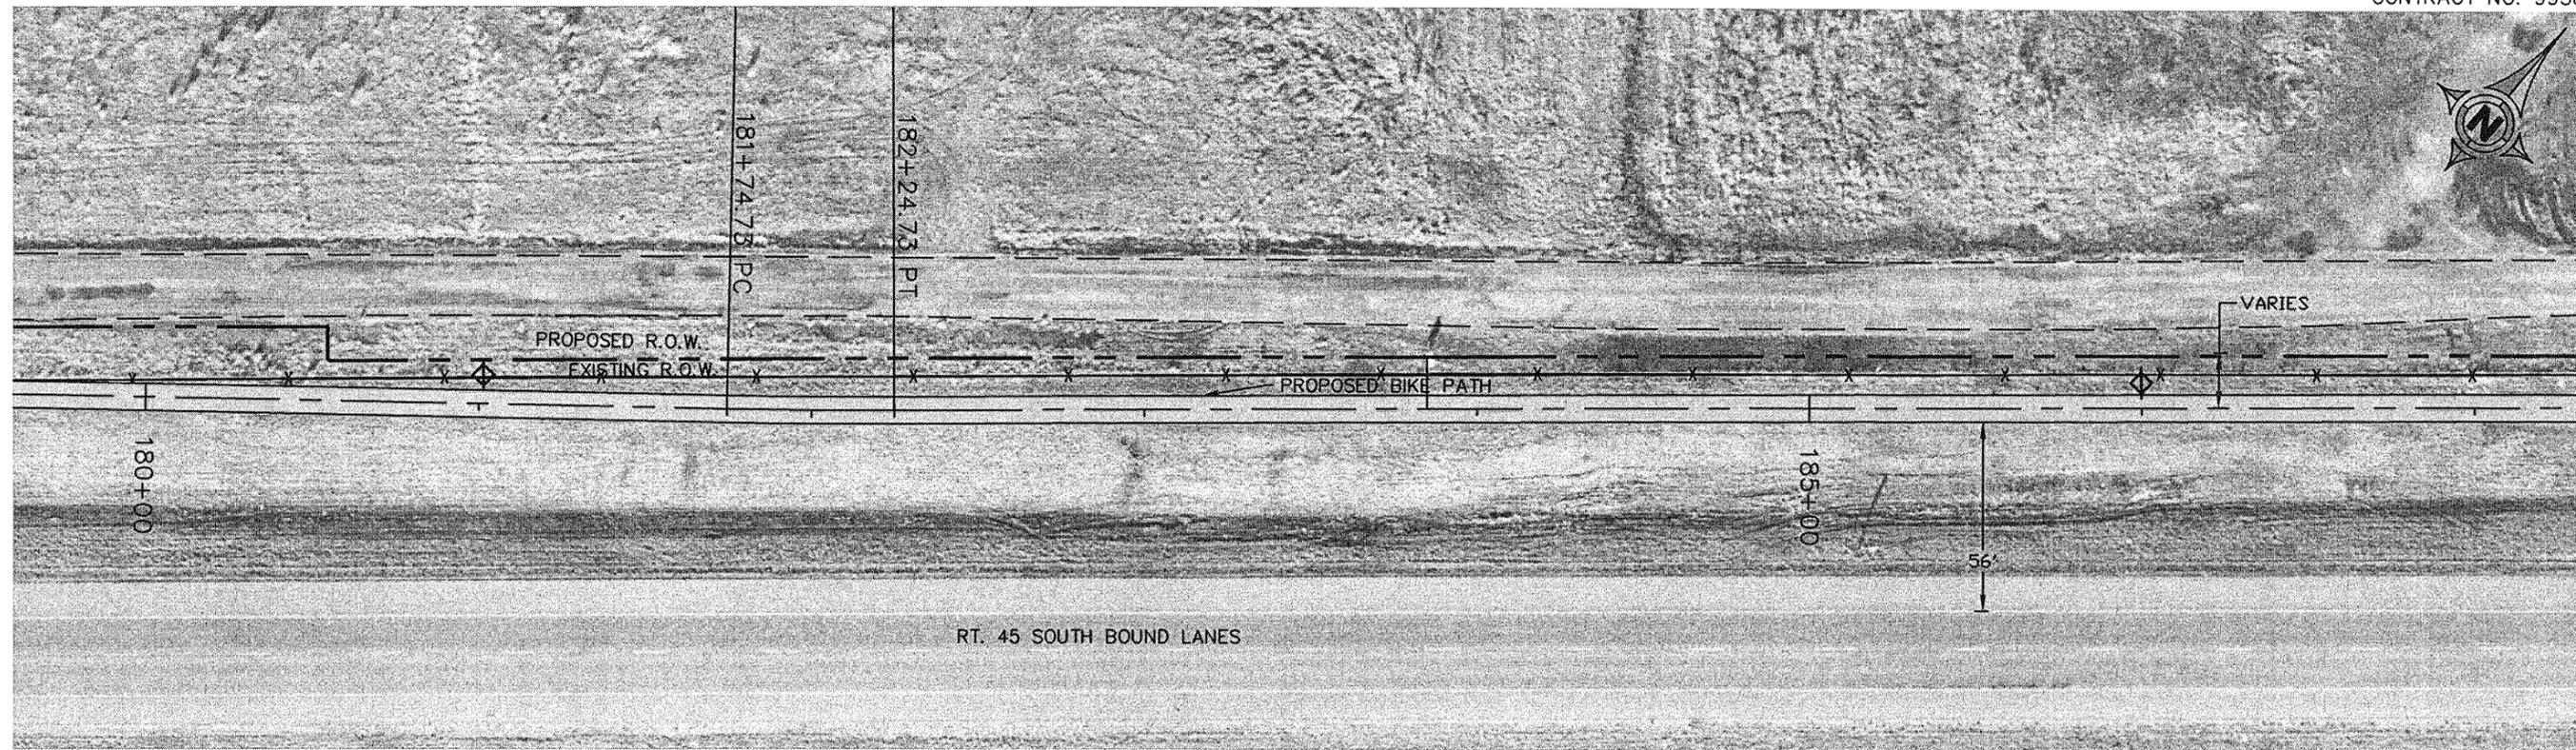

RT. 45 SOUTH BOUND LANES

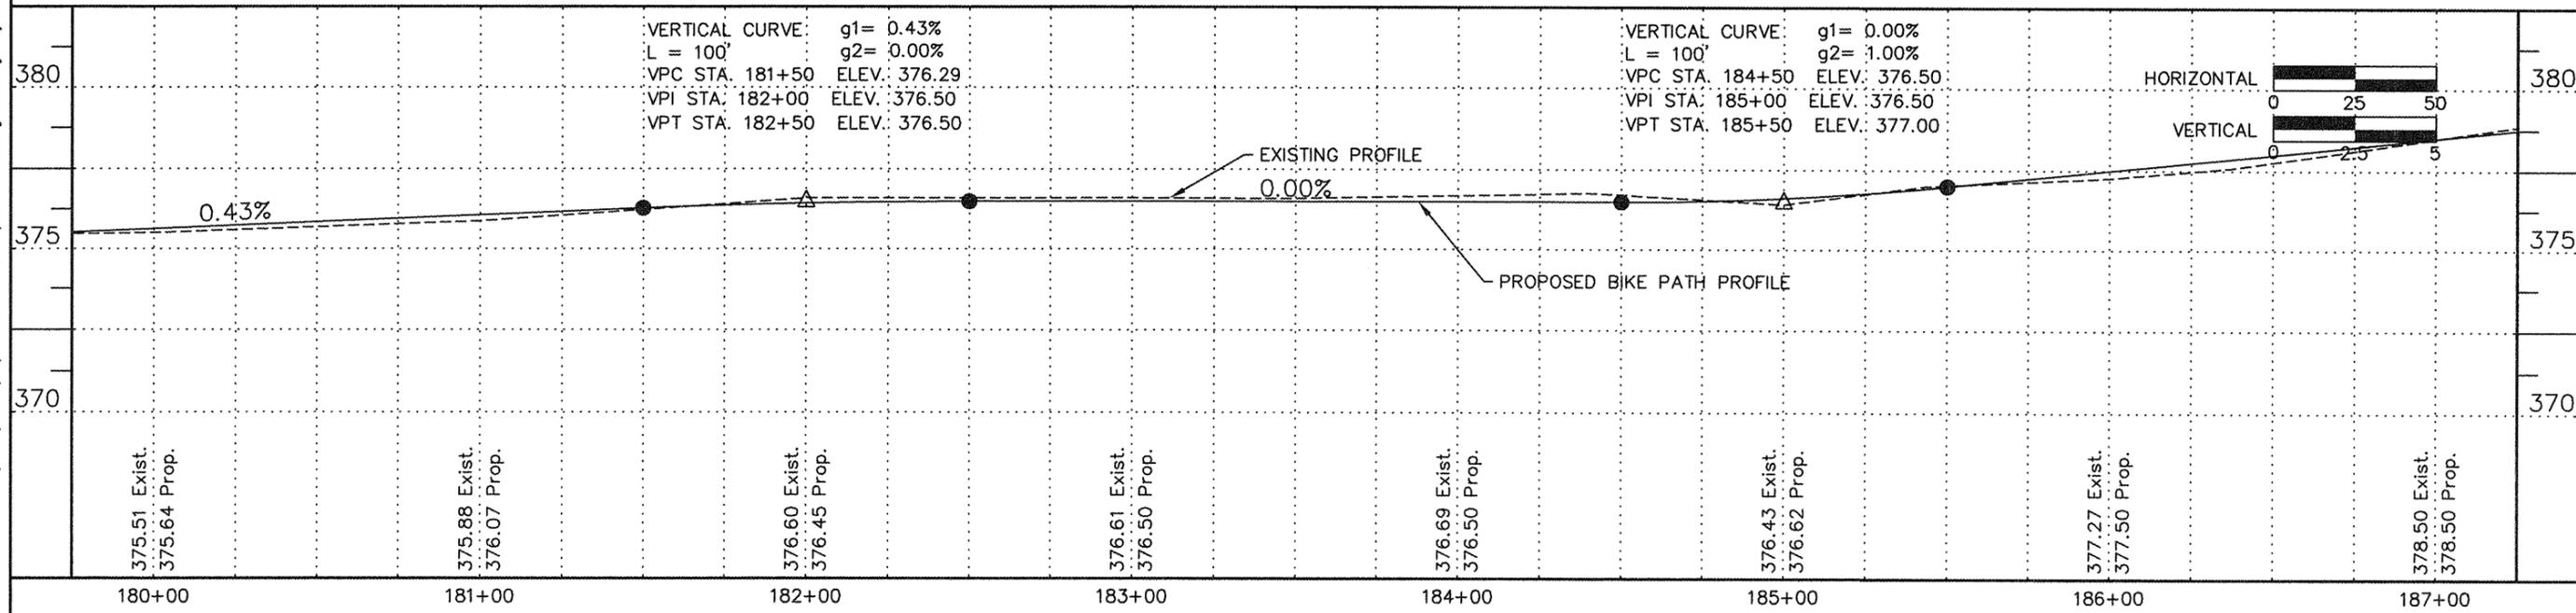

VERTICAL CURVE: g1= 0.43%  
 $L = 100'$  g2= 0.00%  
VPC STA. 181+50 ELEV.: 376.29  
VPI STA. 182+00 ELEV.: 376.50  
VPT STA. 182+50 ELEV.: 376.50

VERTICAL CURVE: g1= 0.00%  
 $L = 100'$  g2= 1.00%  
VPC STA. 184+50 ELEV.: 376.50  
VPI STA. 185+00 ELEV.: 376.50  
VPT STA. 185+50 ELEV.: 377.00

HORIZONTAL 0 25 50  
VERTICAL 0 2.5 5